




GRANDE RADIUS H/600 SP

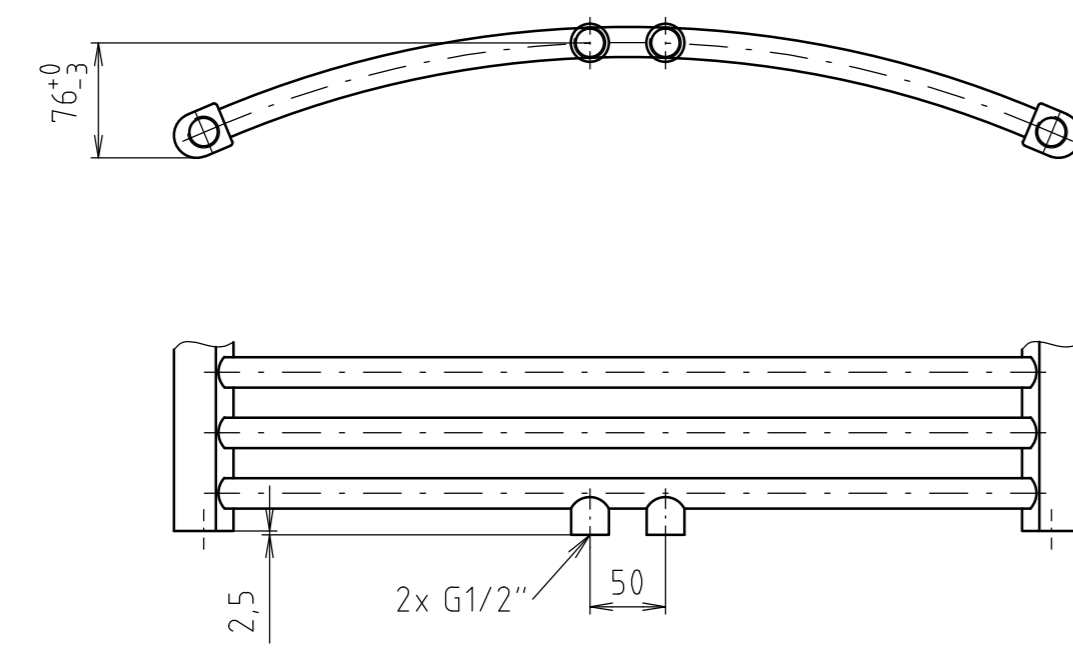


GRANDE RADIUS 650/600

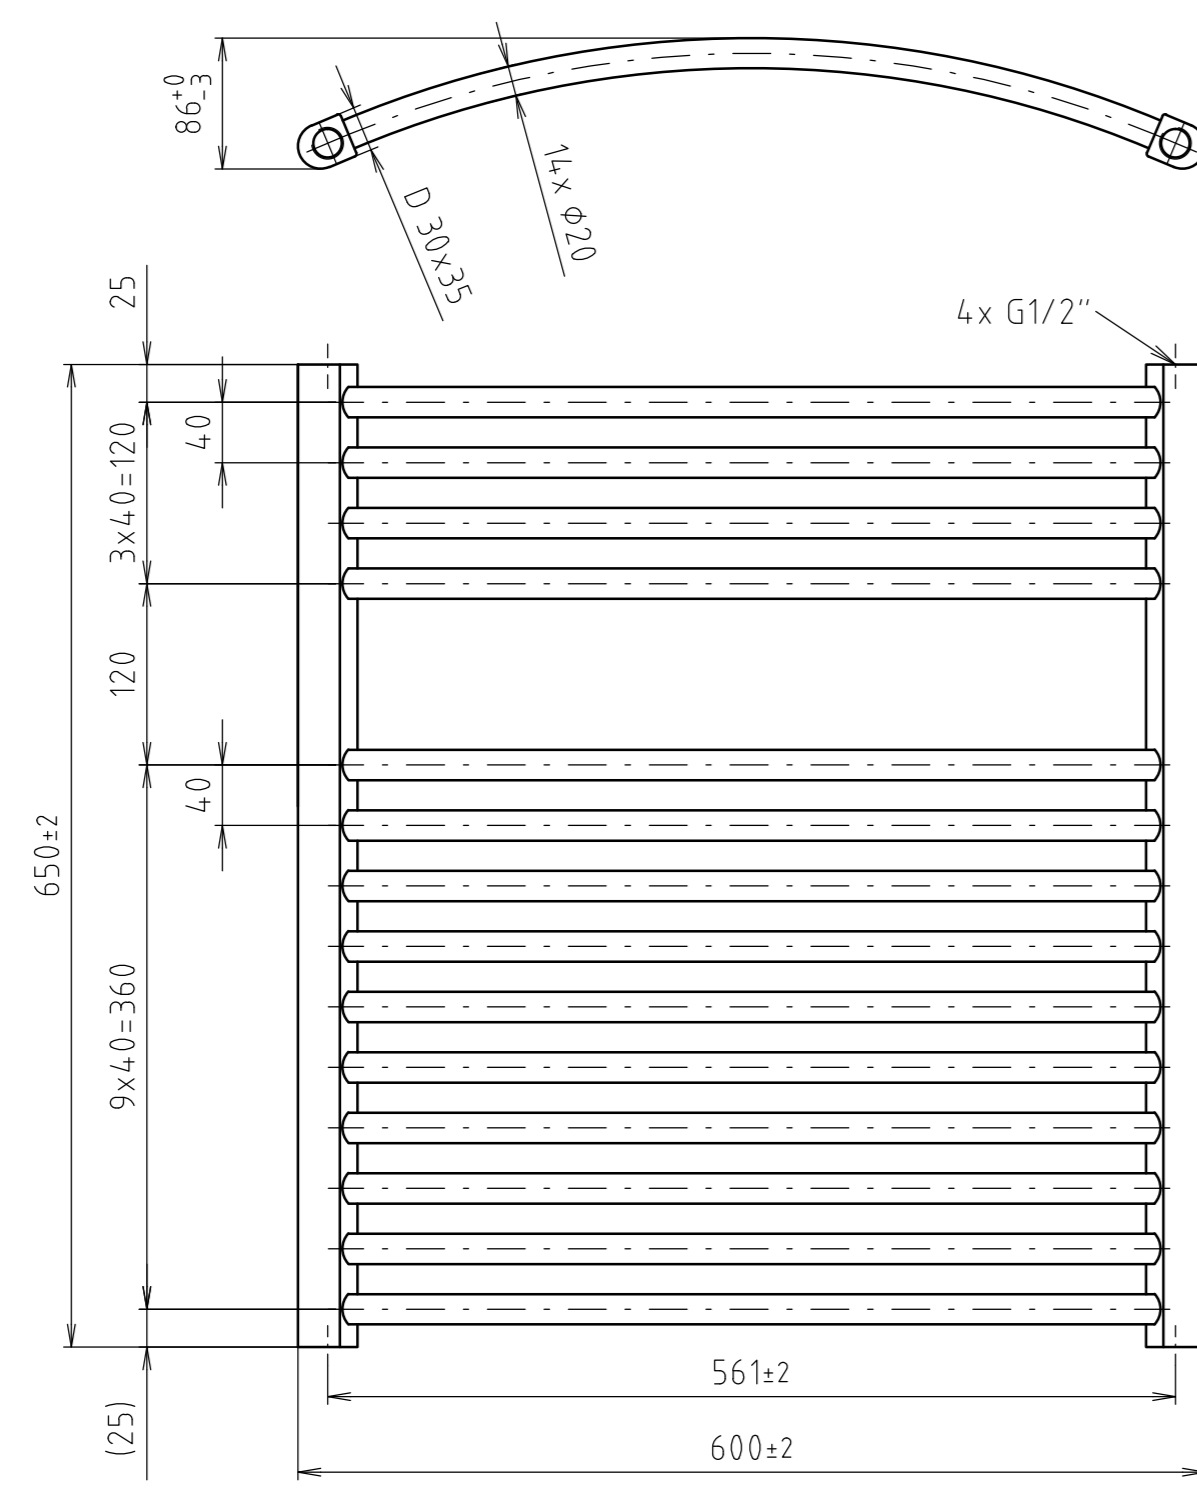


GRANDE RADIUS 970/600

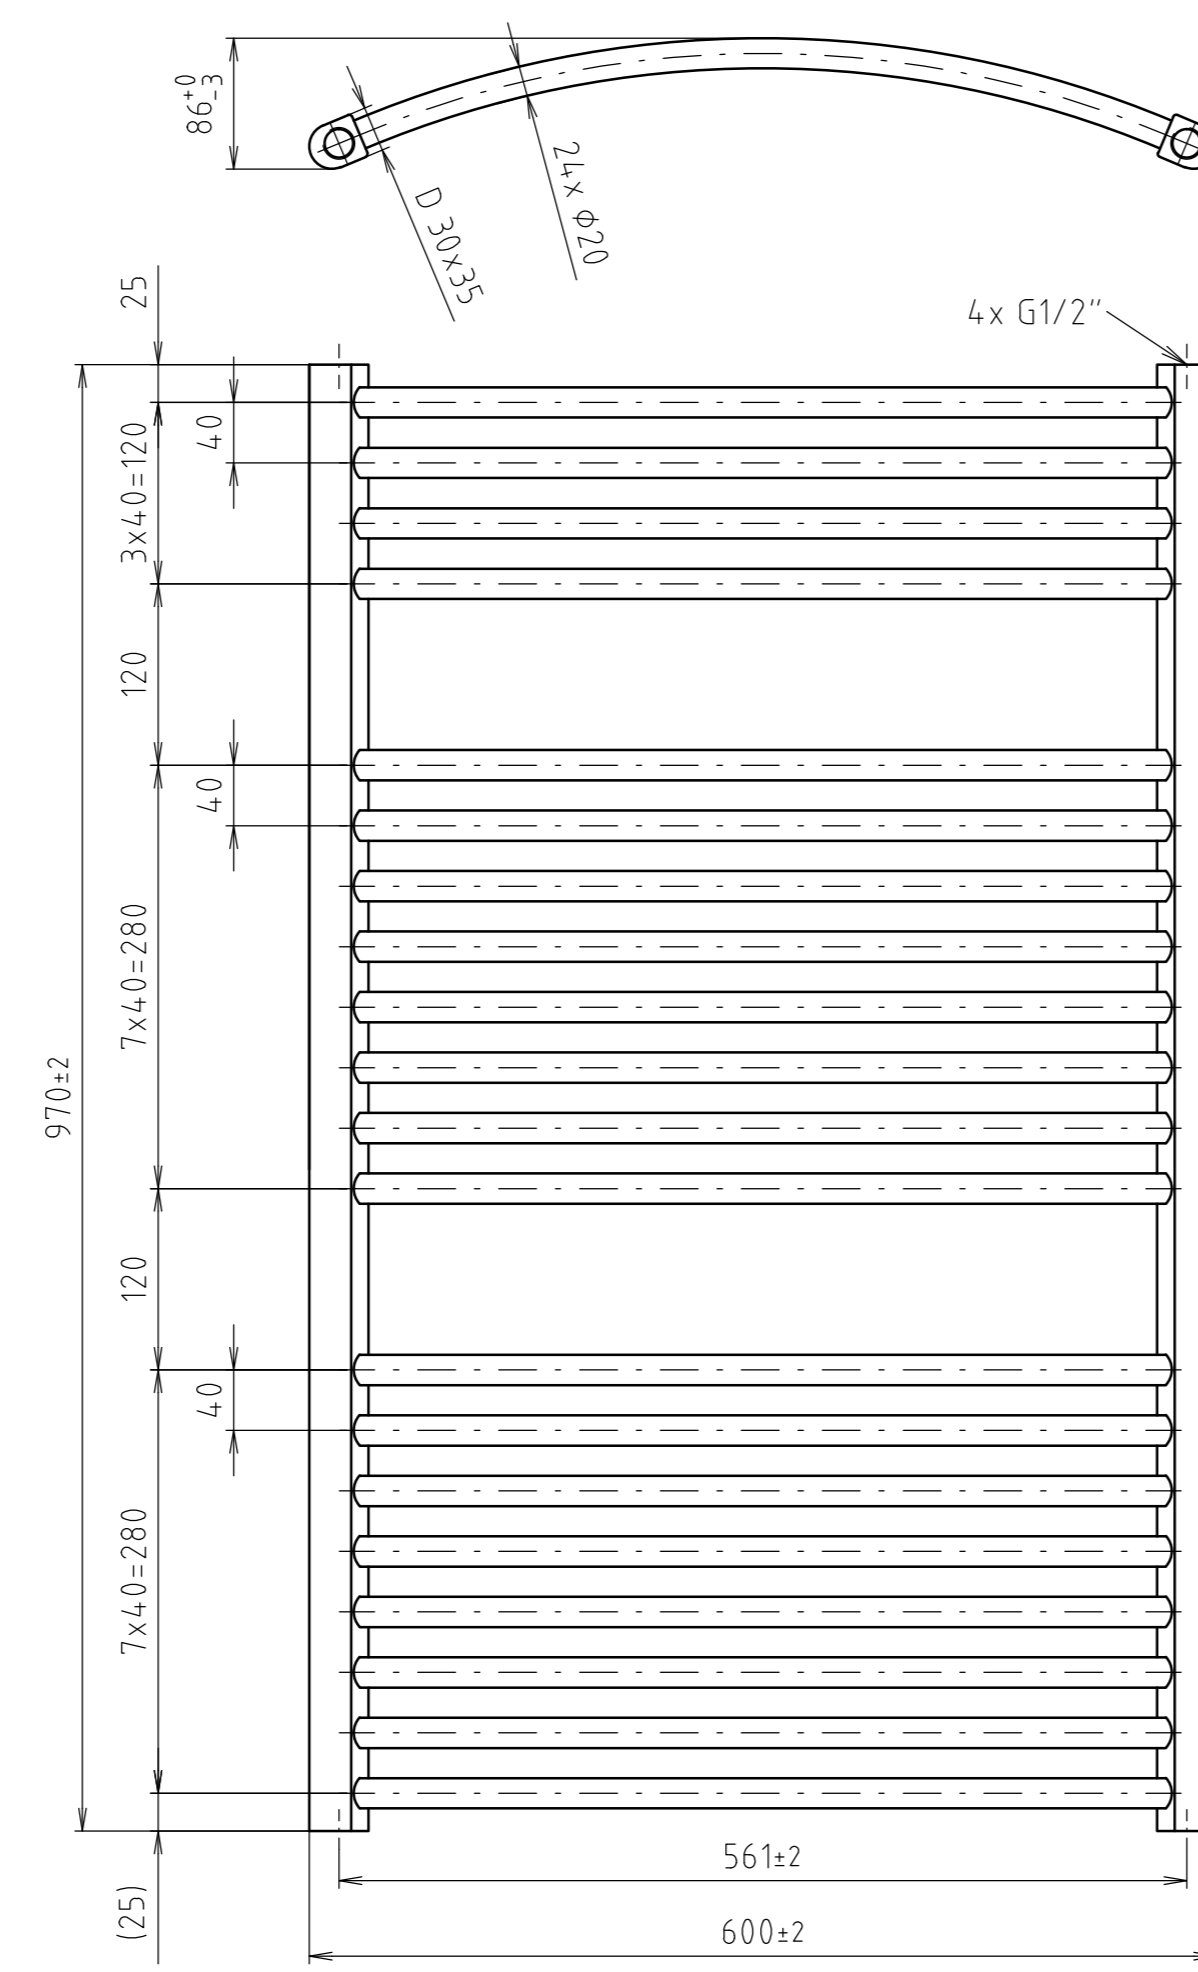

GRANDE RADIUS 1330/600

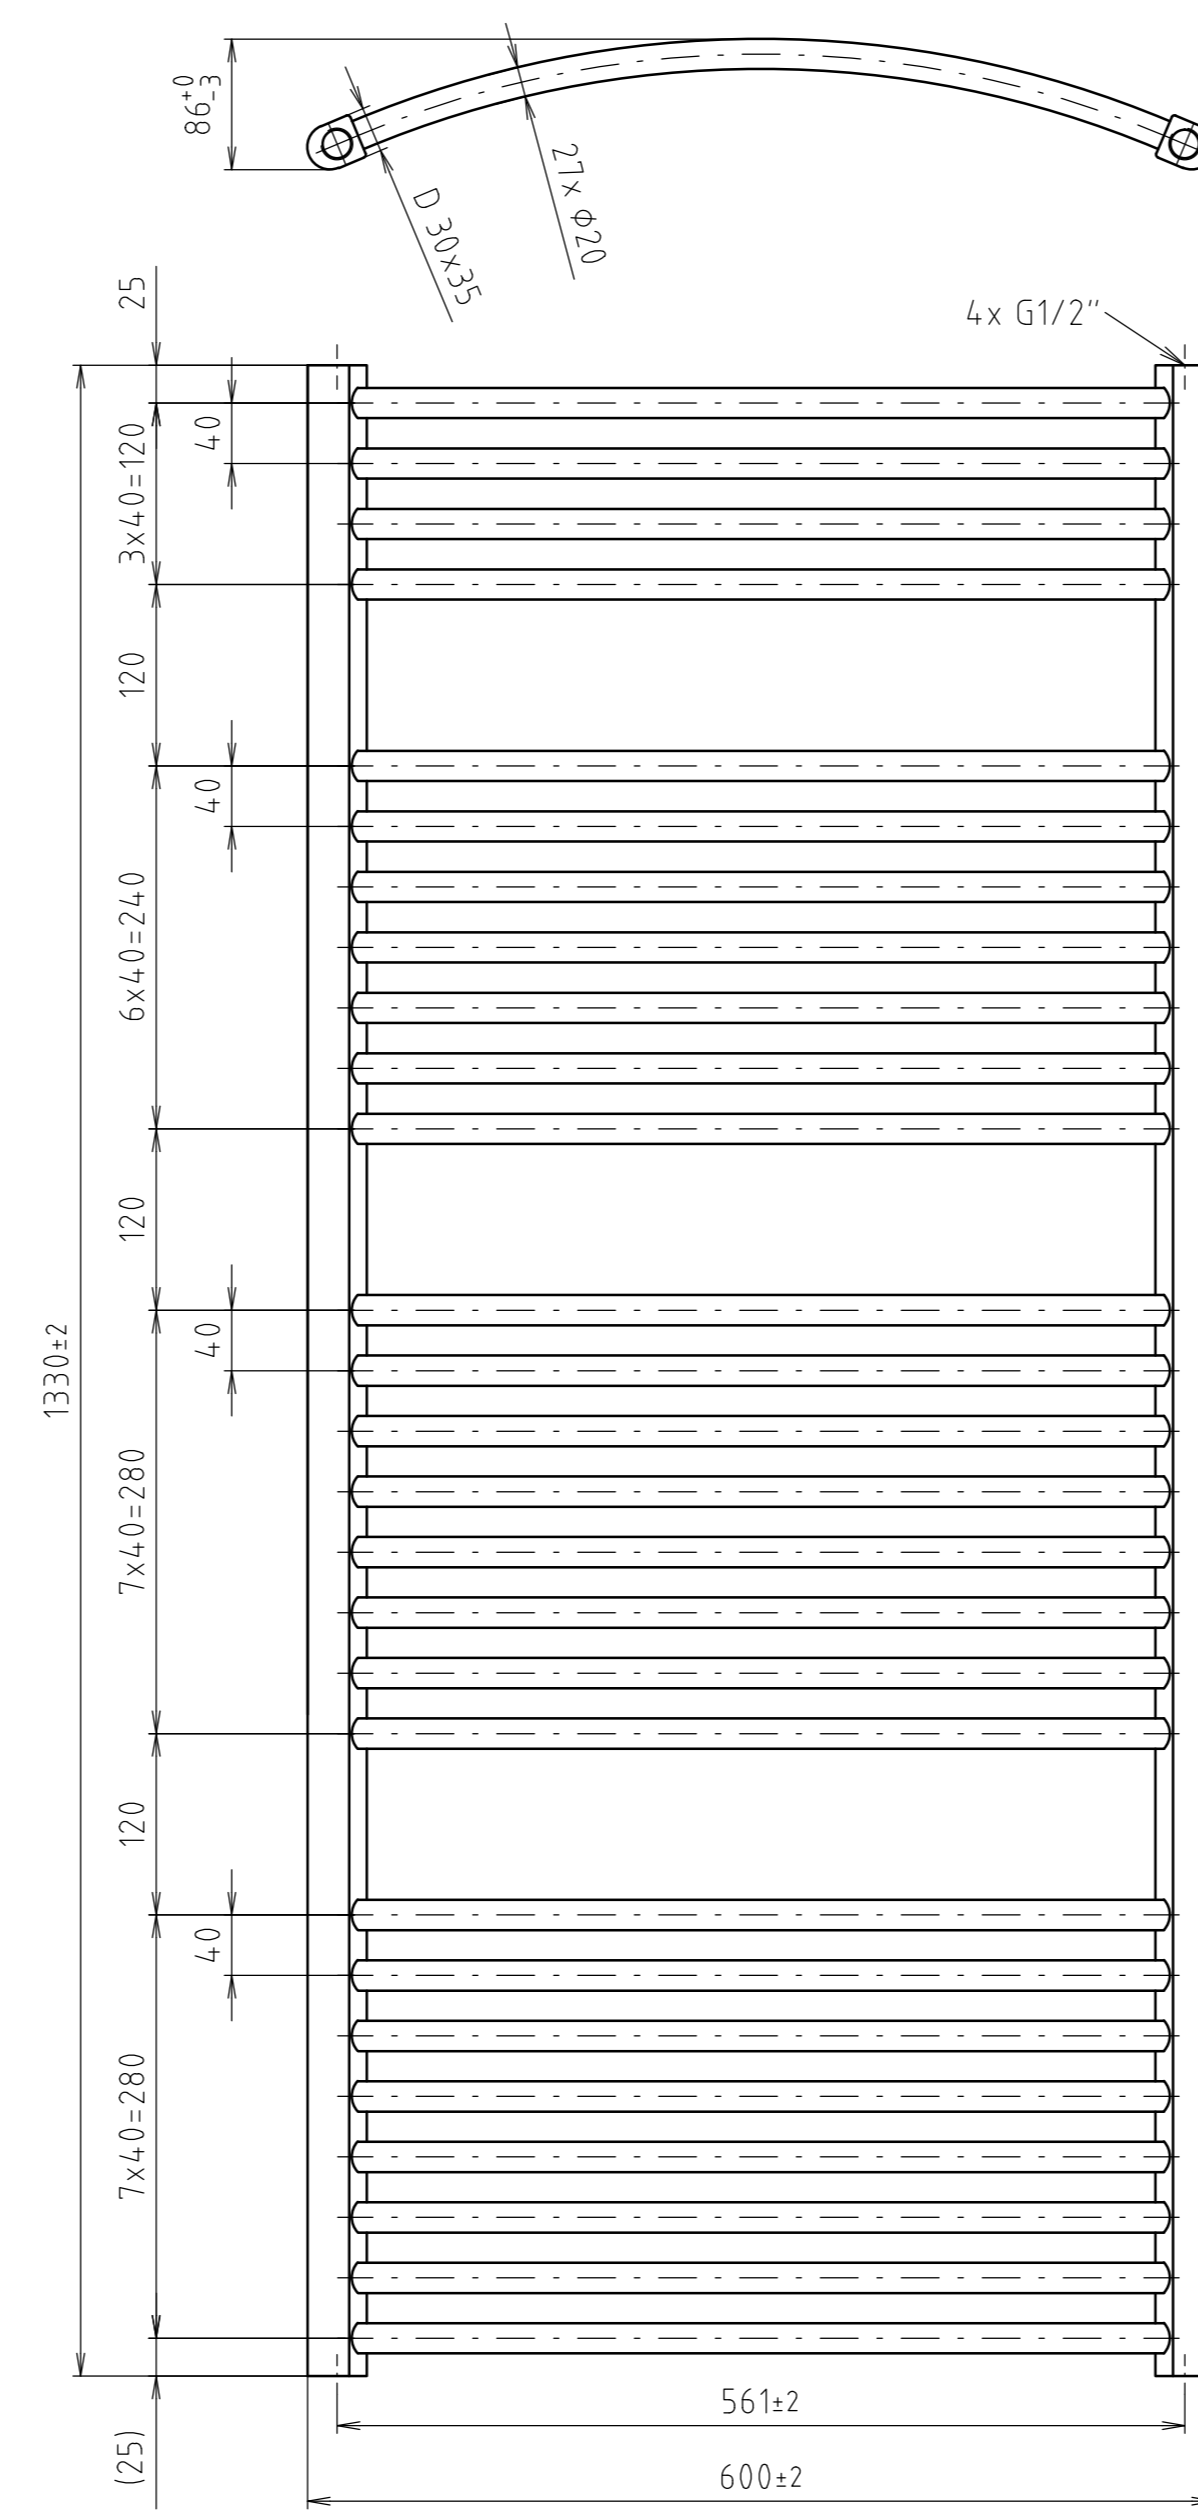

GRANDE RADIUS 1690/600

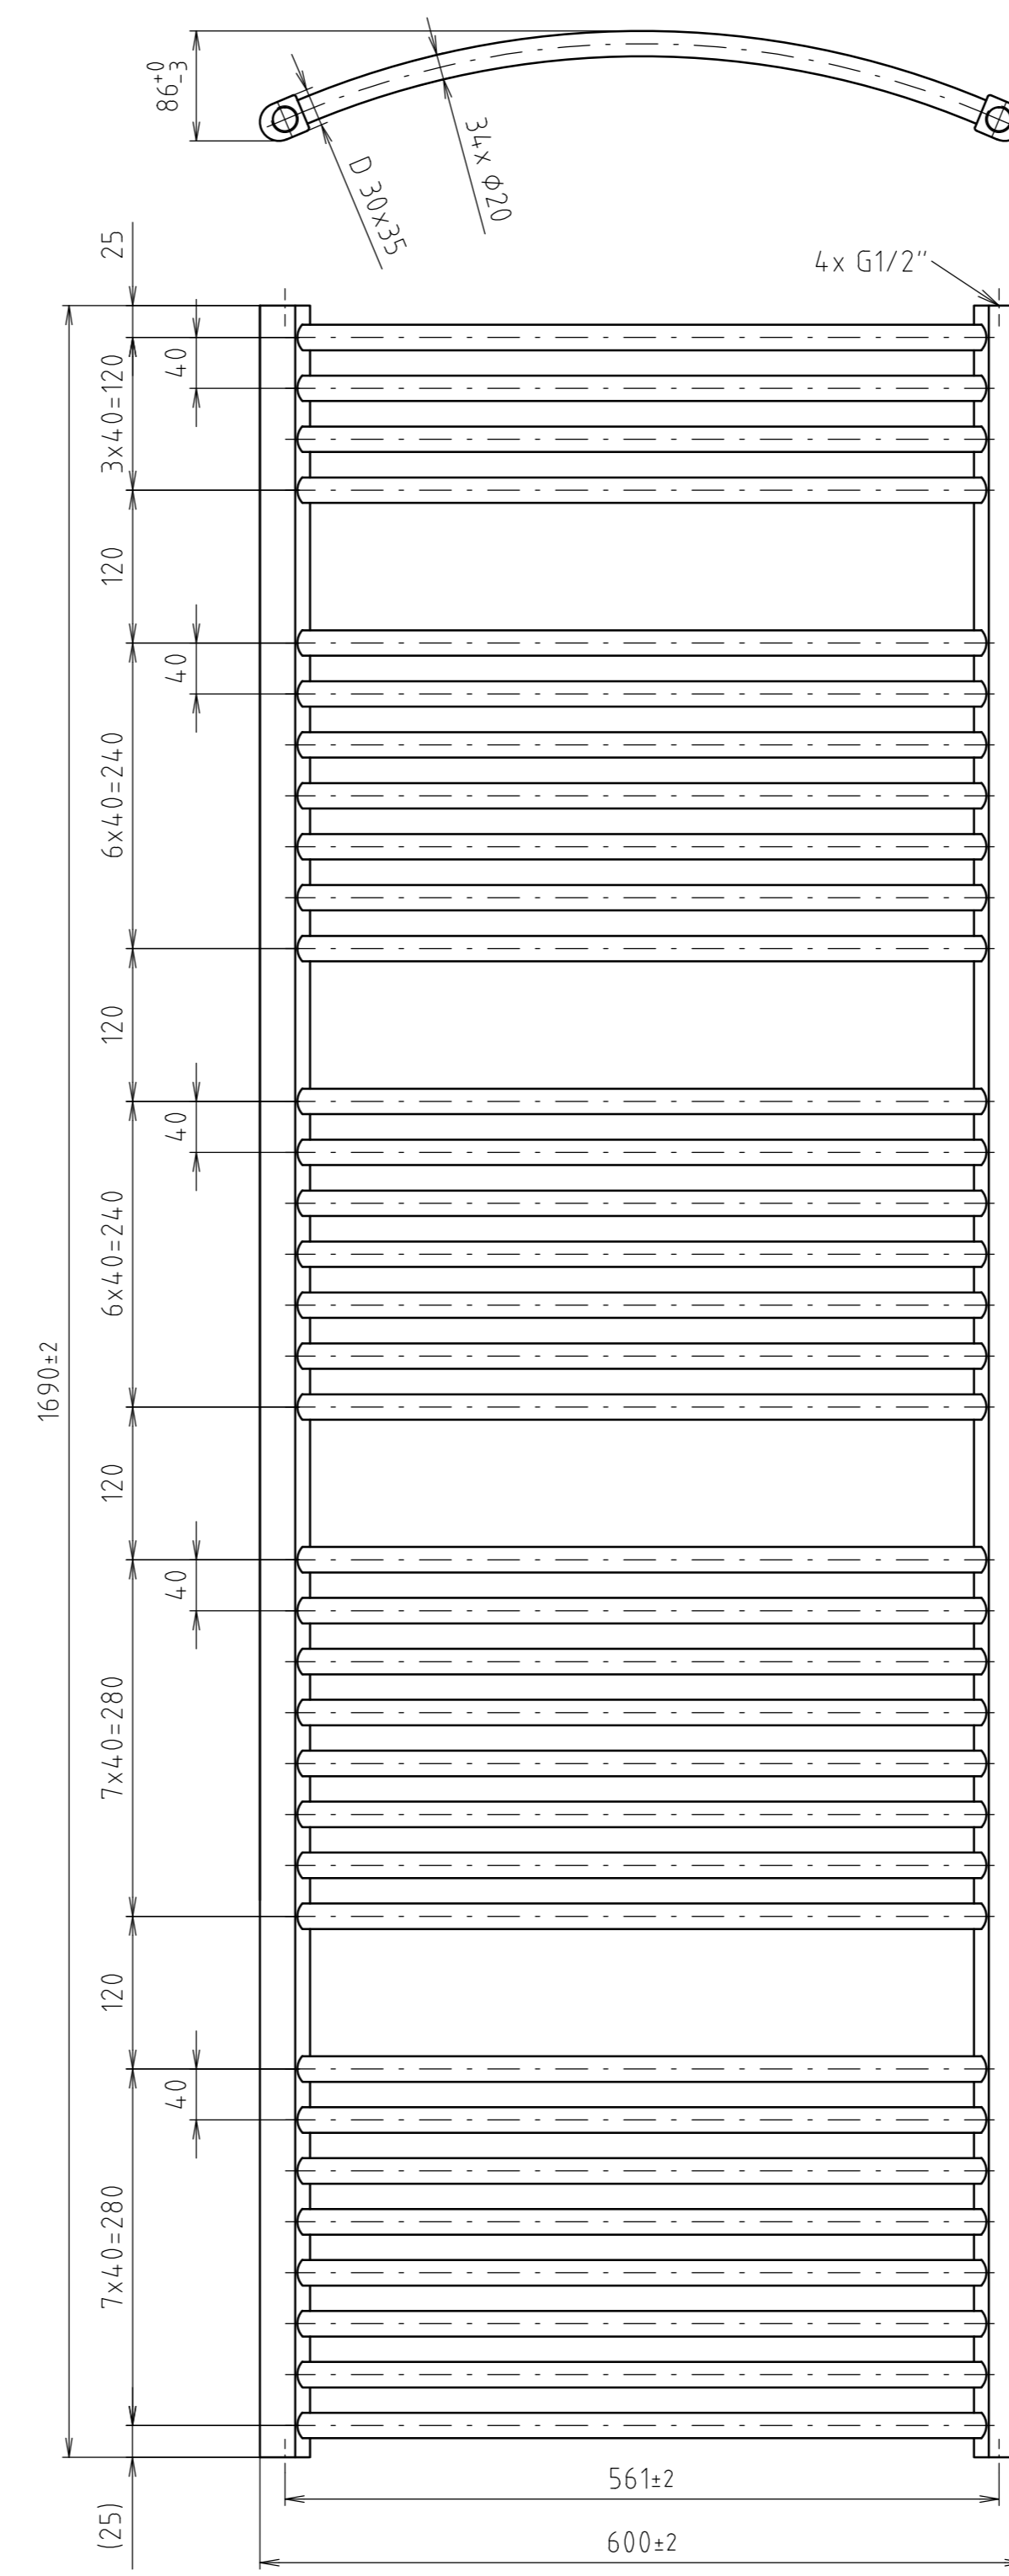

GRANDE RADIUS 1850/600

